





The new underground sport halls are clad in tinted white wood as a "mirror image" of the white painted concrete textures in the old stadium premises. (Photographs: Tuomas Uusheimo)




The longitudinal corridor connecting the new underground premises has a repetitive character formed by the continuous rhythm of concrete columns framing rectangular wooden niches.

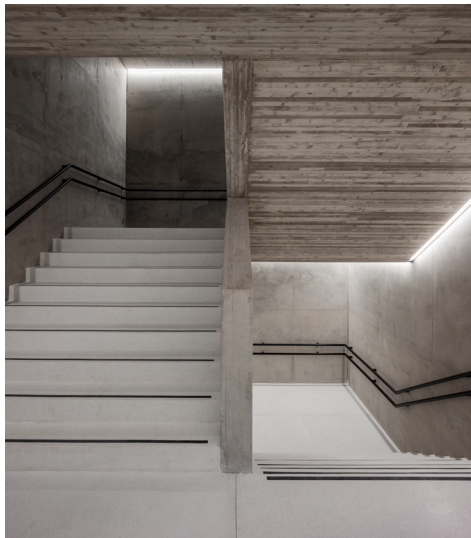


Stairs in the new underground premises

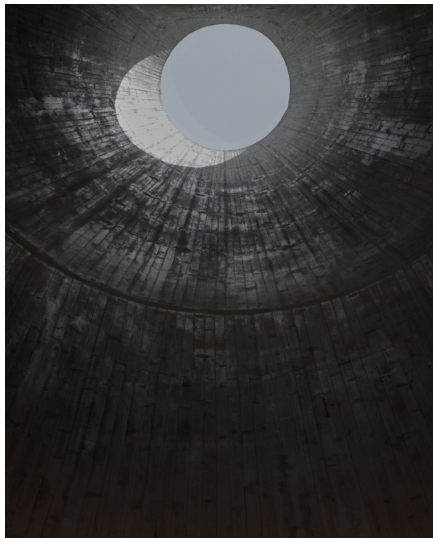

Lightwell

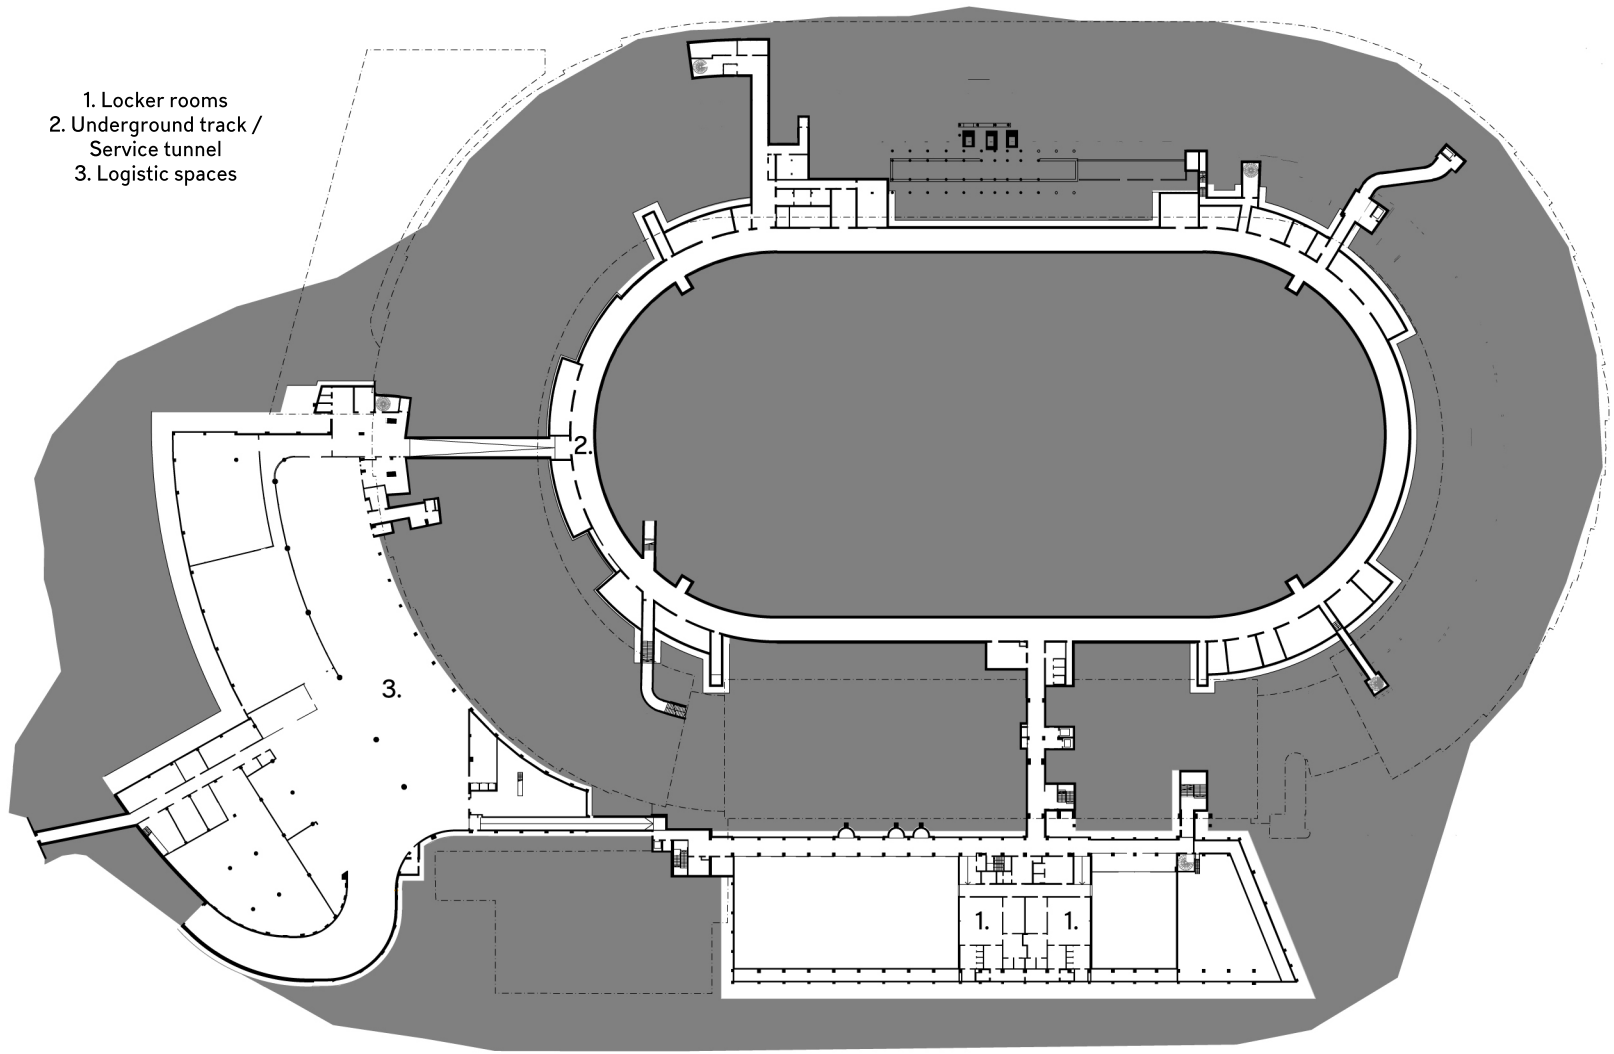

Floor plan (-1) 1:1500

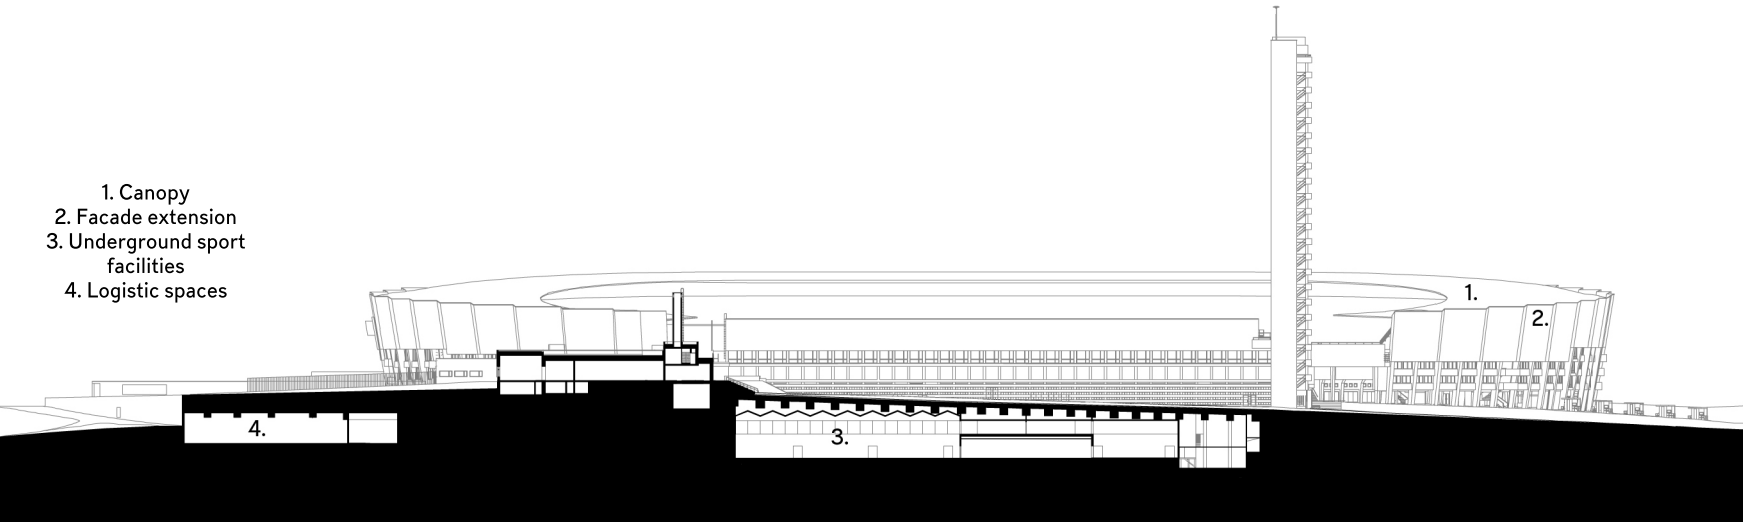

Section 1:1500