


Groundfloor plan 1:750




South elevation 1:750

- | | | |
|---------------------------|---------------------------|--|
| 1 Terrace | 6 Graphical art gallery | 11 Cloakroom in the former painting depot |
| 2 Exhibition hall | 7 Smaller exhibition hall | 12 Café |
| 3 New barrier-free access | 8 Grand exhibition hall | 13 Museum shop in the former sculpture depot |
| 4 New visitor elevation | 9 Sculpture garden | |
| 5 Staircase hall | 10 Visitor toilets | |

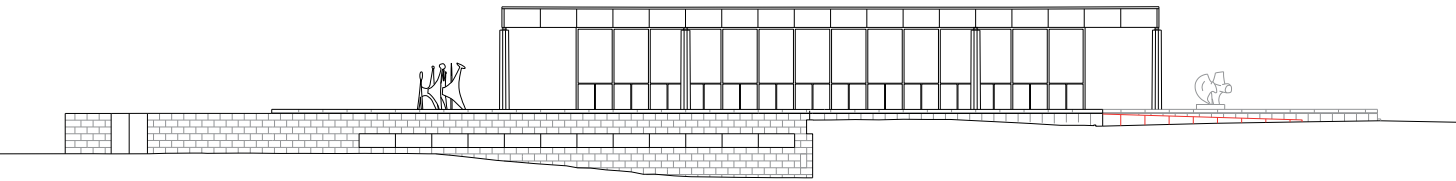

Lower ground floor plan 1:750

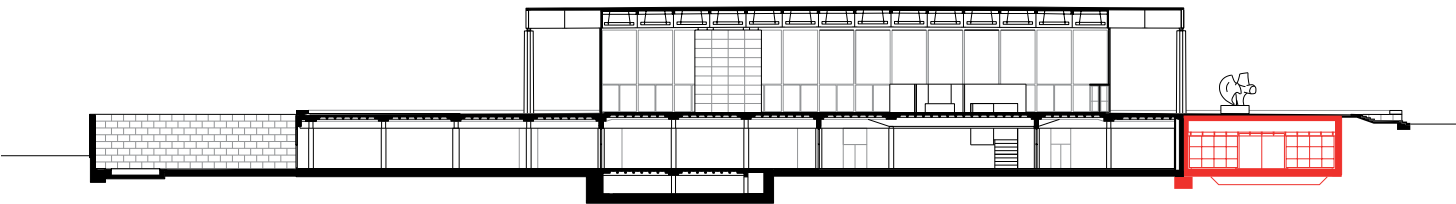

Section AA 1:750