




Longitudinal section - north building

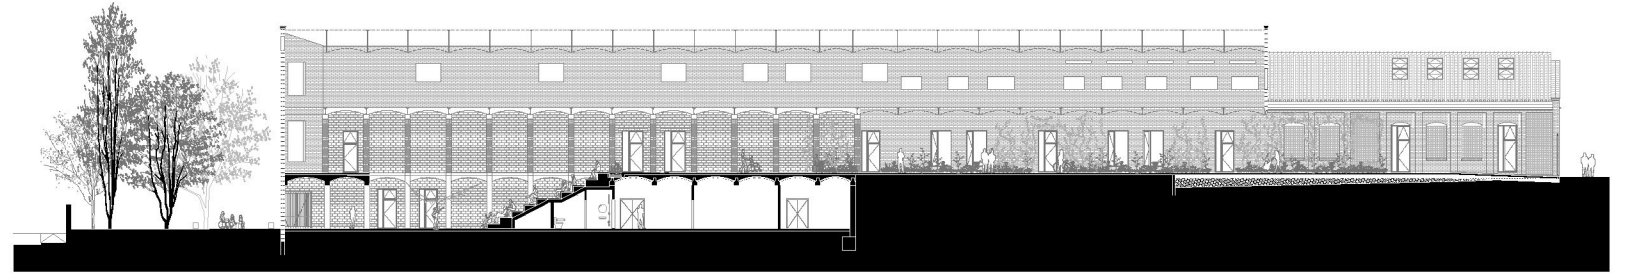

Longitudinal passage section

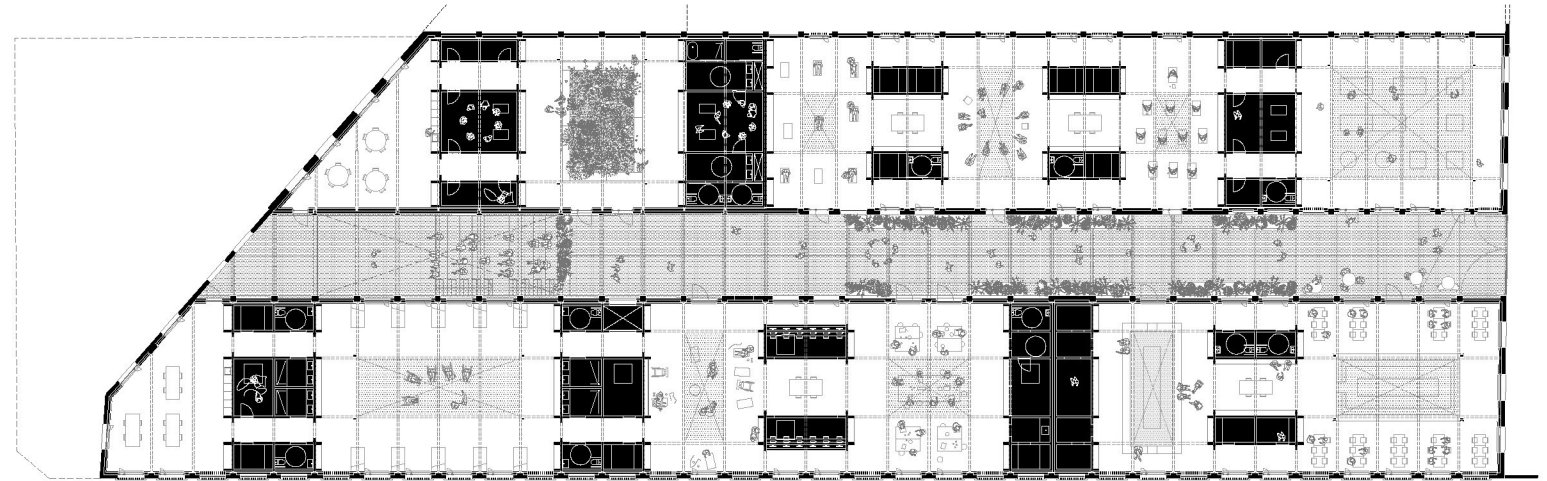

First floor

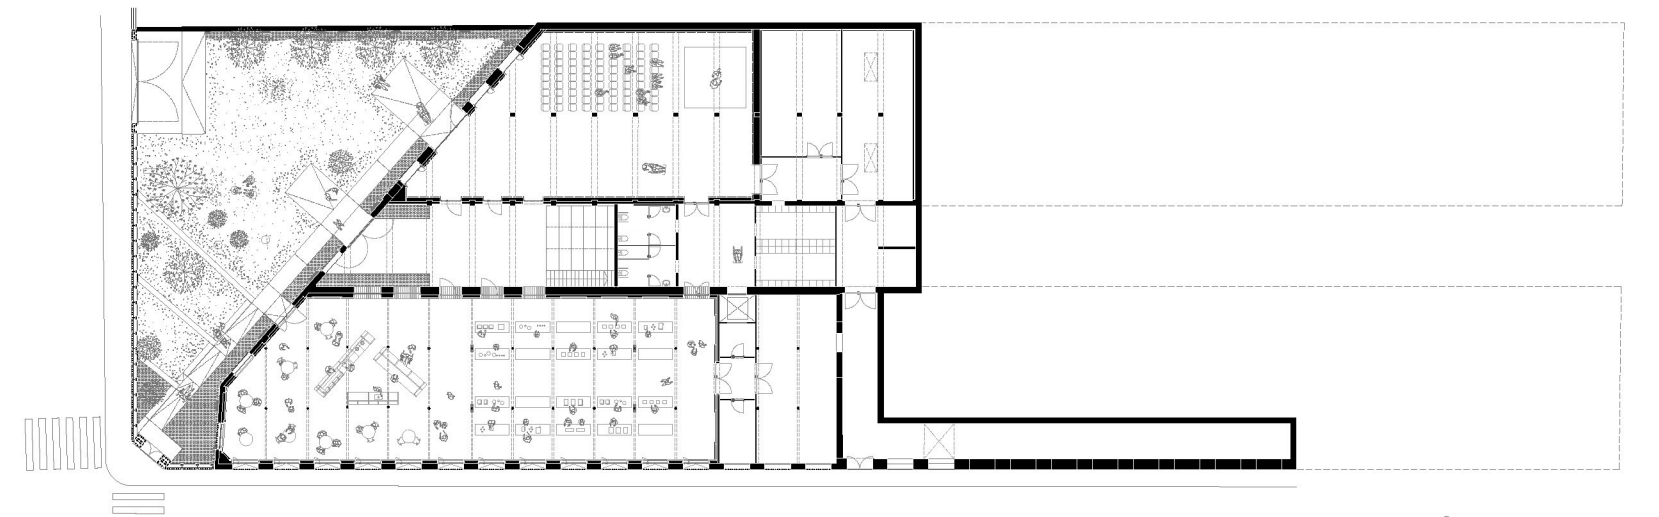

Ground floor

