


Partial adaptation of the Turbine Hall to open the Three Chimneys site in Besòs for public use

2/4

Buit Heritage | 07A001614


Consorci del Besòs | Jordi Murtra | OR Ingeniería | BTA arquitectura | Francesc Xairó Associats | Solinteg | Valeri Consultors | Natur System+Copisa

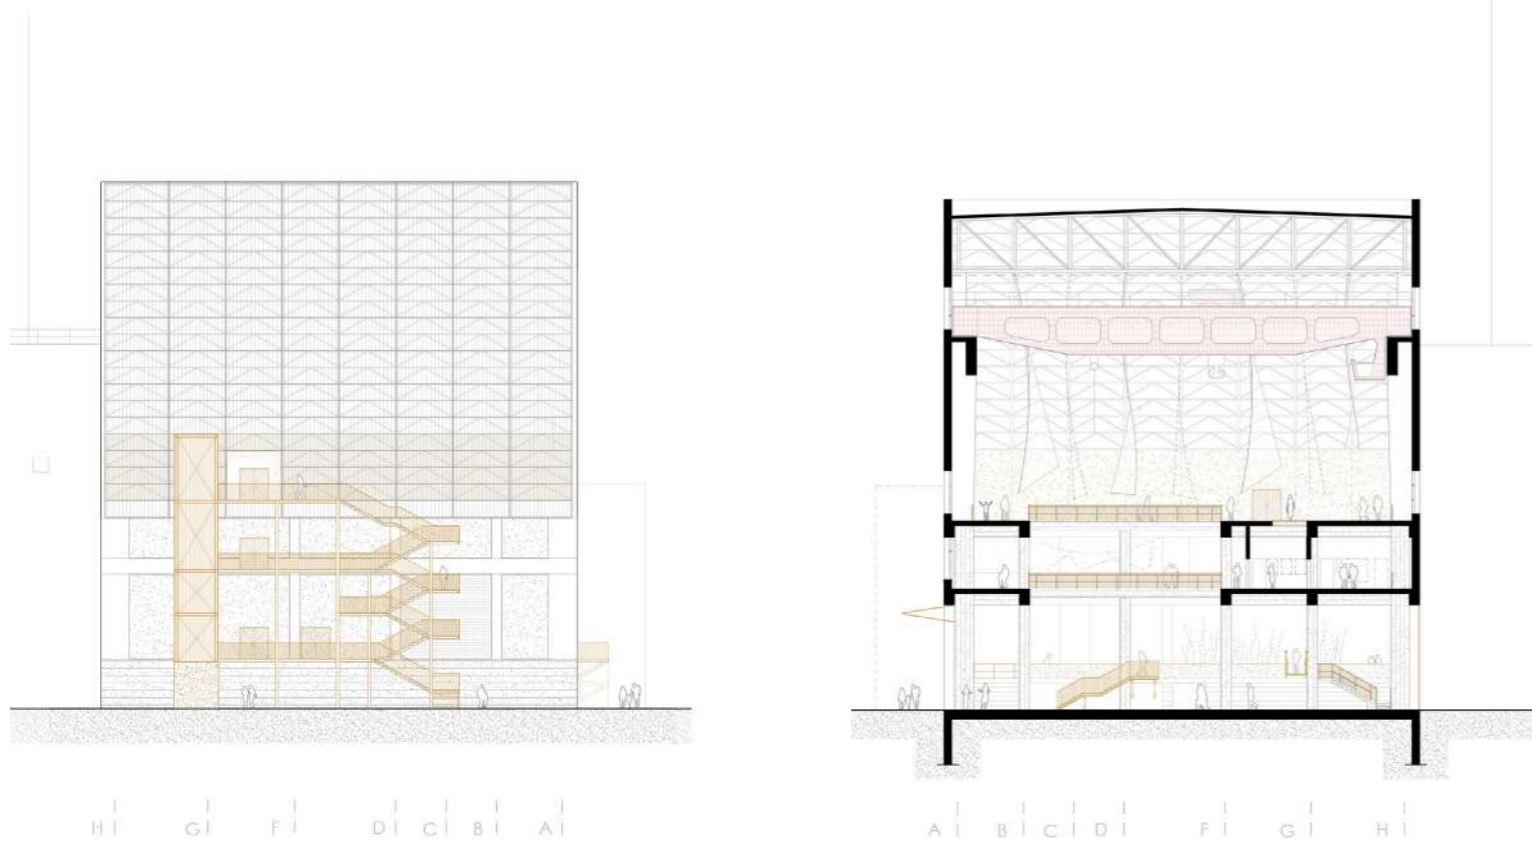

PROPOSAL- WEST ELEVATION



PROPOSAL - SECTON A

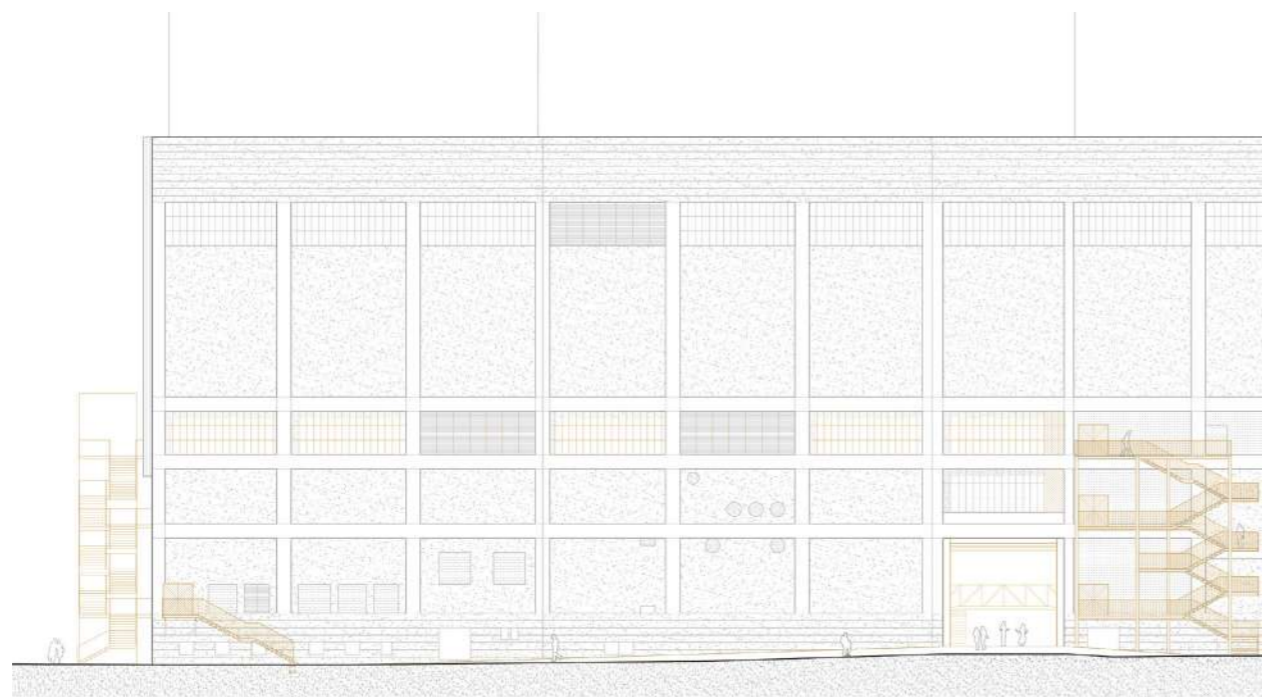

PROPOSAL- SOUTH ELEVATION

