


Abutment Details



Handrail Details

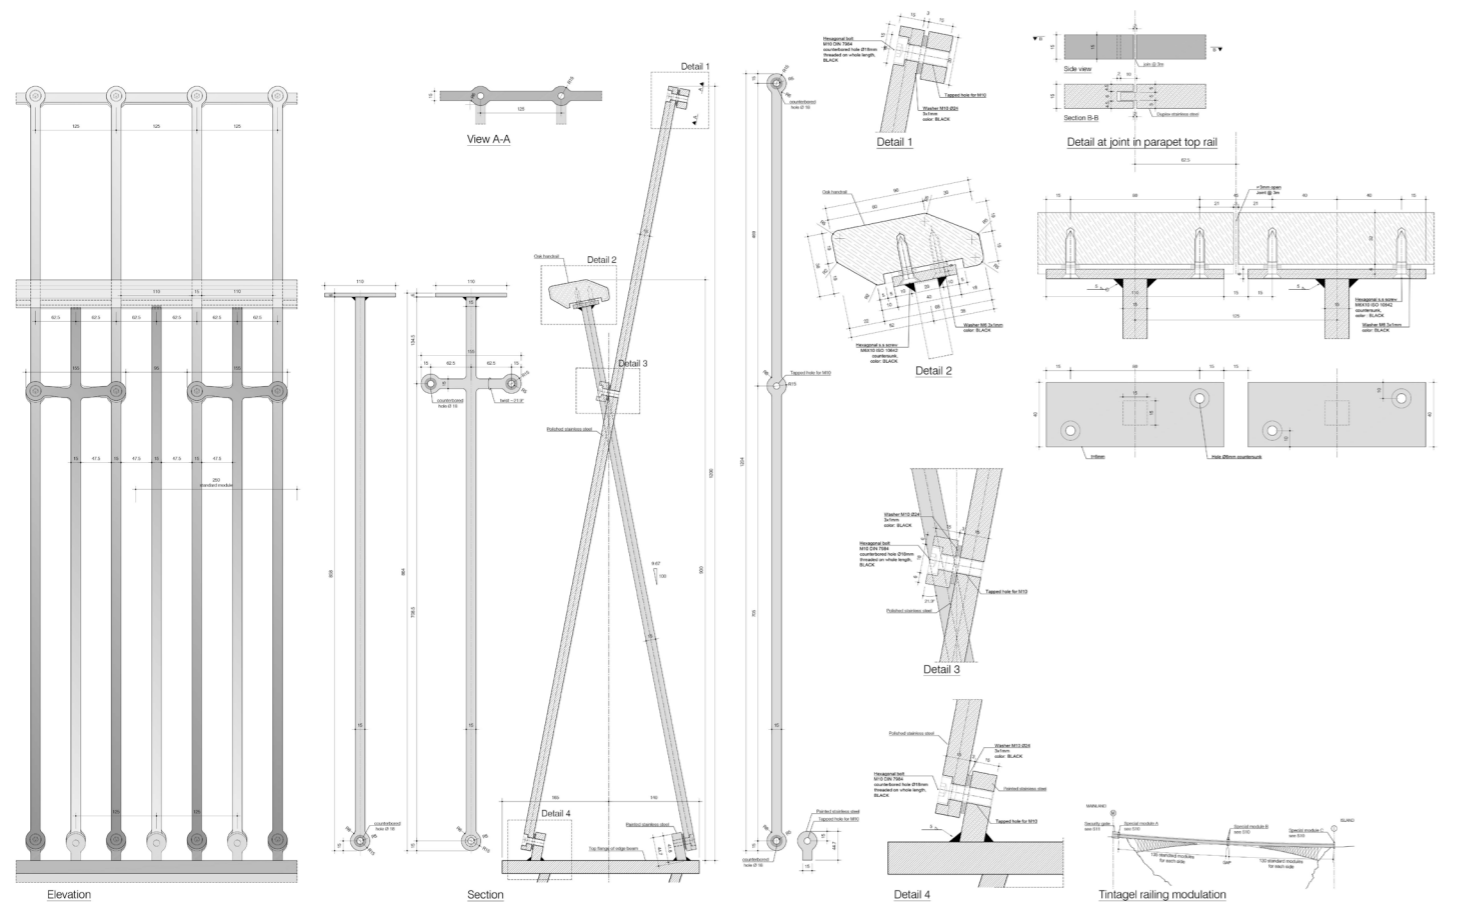

TINTAGEL FOOTBRIDGE, CORNWALL UK - Ney & Partners and William Matthews Associates - CATEGORY B