

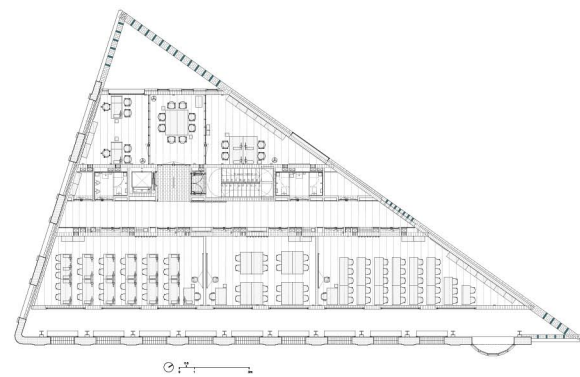
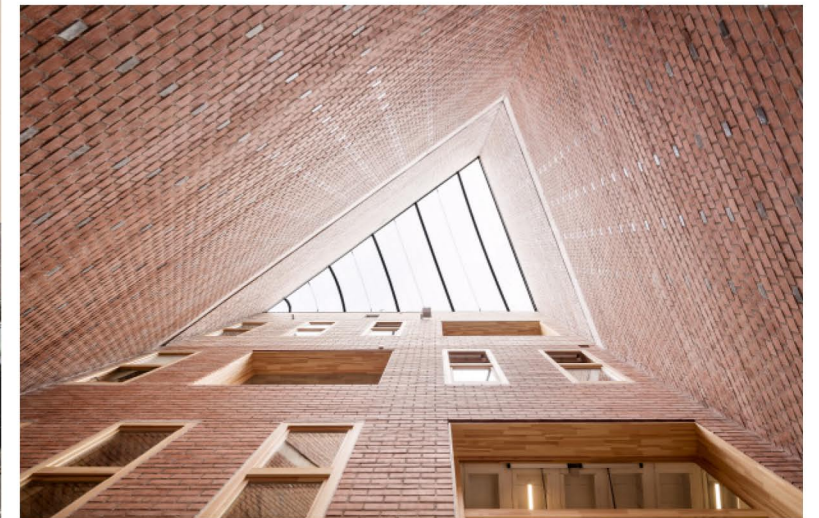
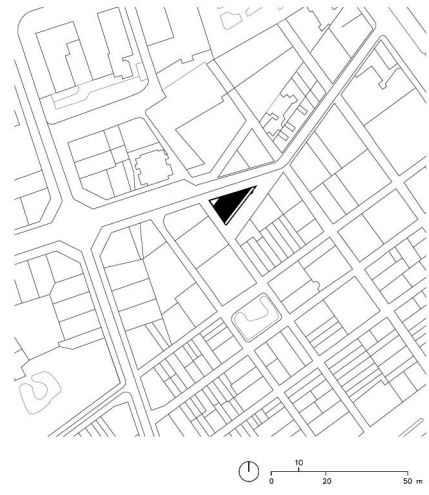



Civic Centre "Cristalleries Planell" - 2/4  
H ARQUITECTES  
Category A

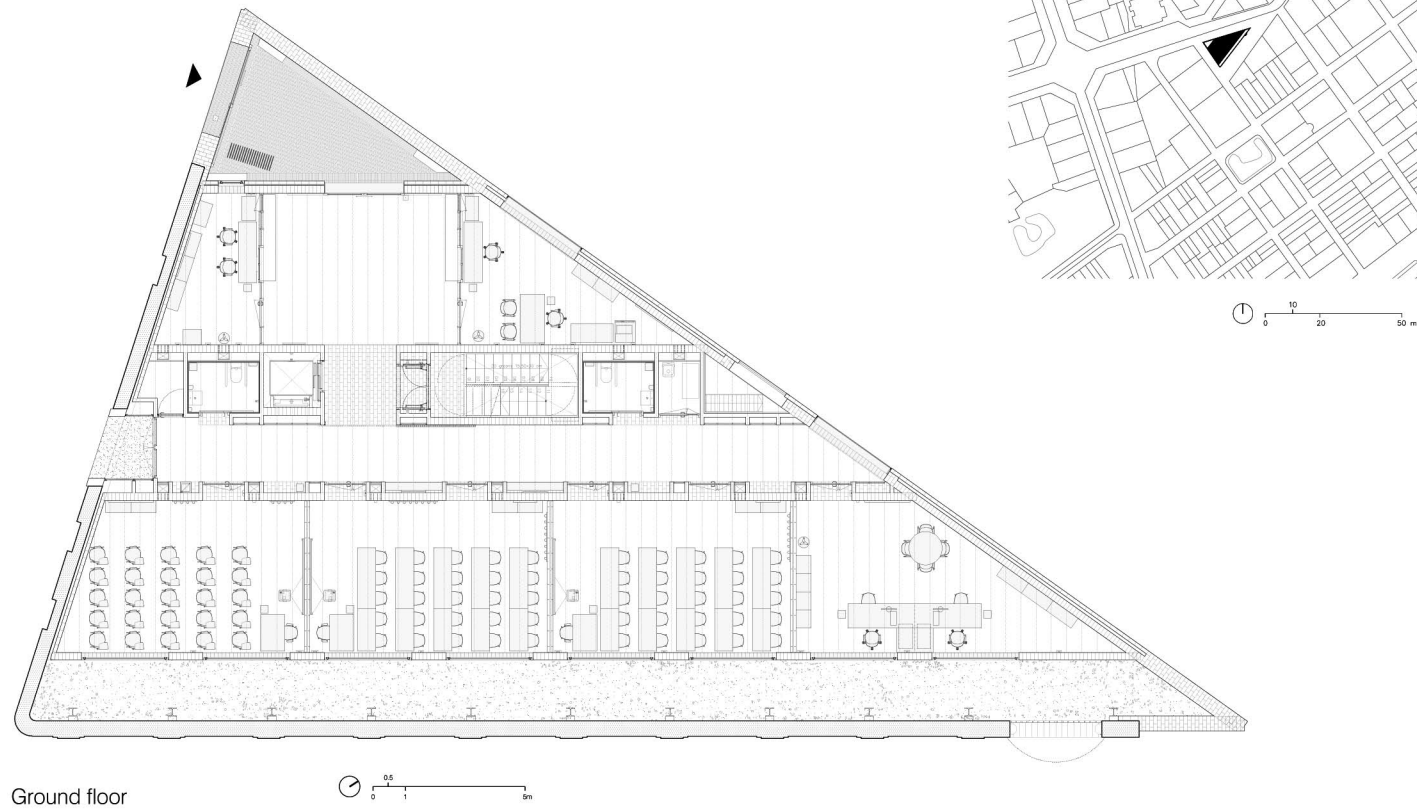


First floor

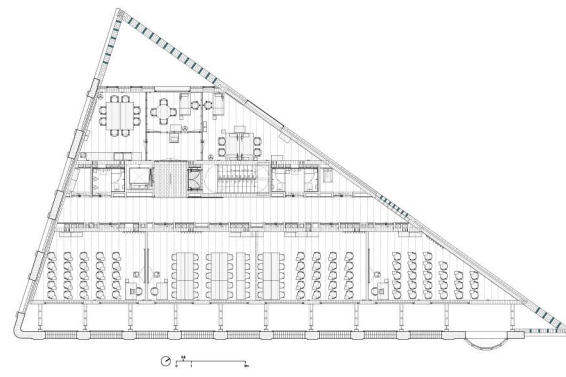

Second floor

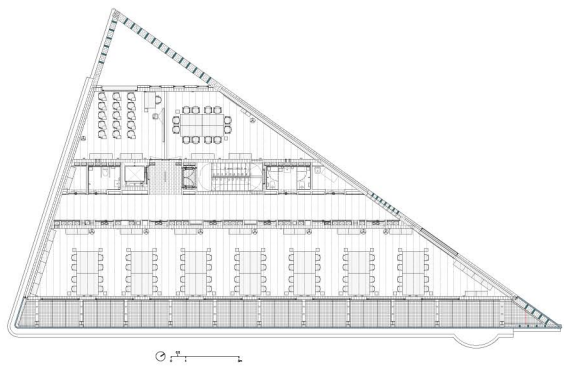

Third floor

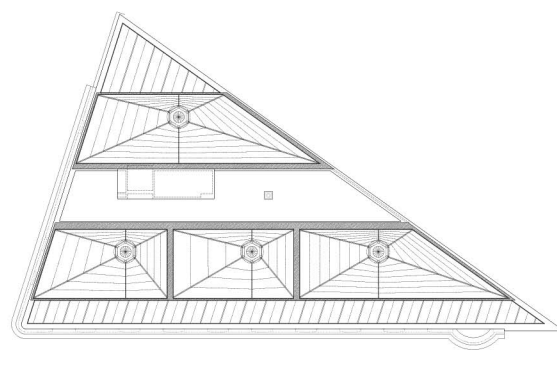

Rooftop floor

