



0 2 5m

Section C-C'

1. cafe 2. lounge/hangout 3. terrace 4. dance room 5. basket/soccer 6. skate bowl

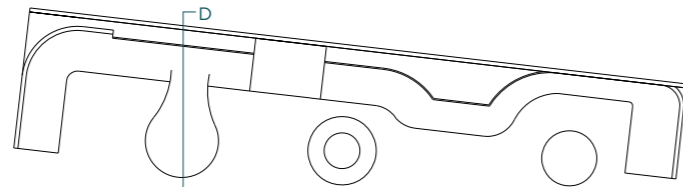


17

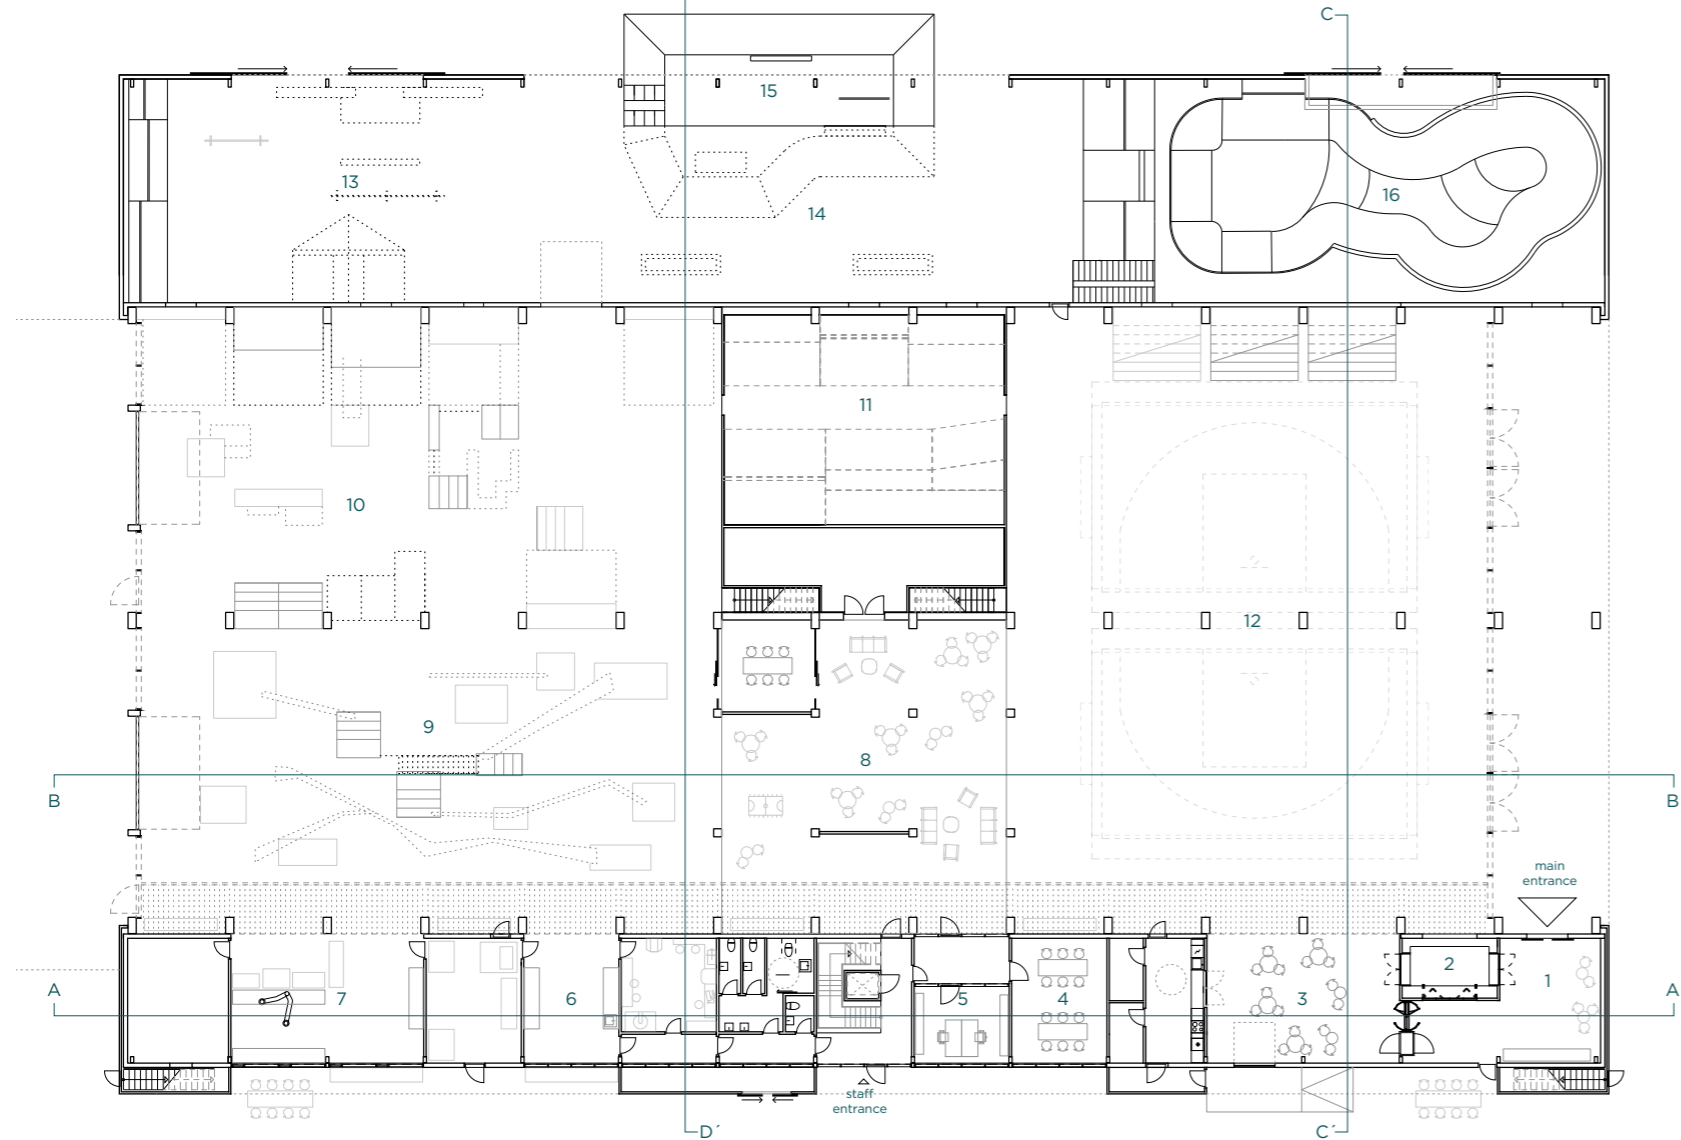


N 0 2 5m

Ground floor


1. hall 2. reception 3. cafe 4. meeting 5. office 6. metal workshop 7. wood workshop 8. lounge/hangout 9. trial 10. parkour/boulder
11. skate 12. basket/soccer 13. flex/skate 14. streetskate 15. concrete bank 16. skate bowl 17. flow skate

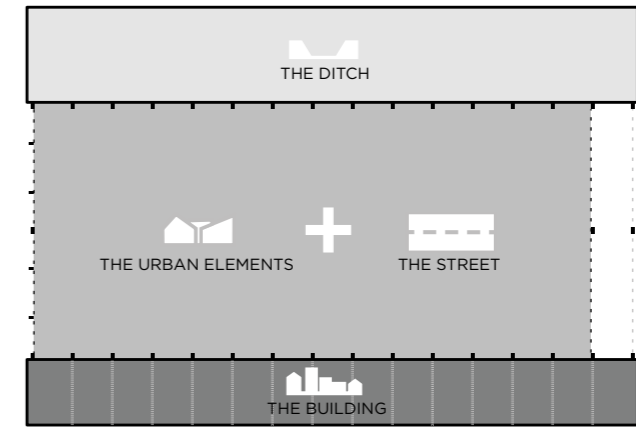

zones

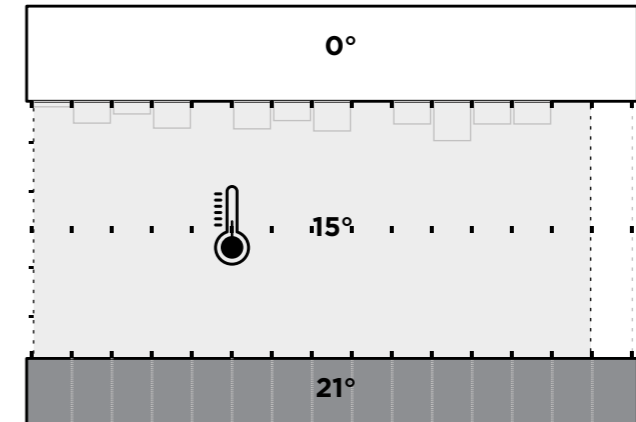

temperature zones

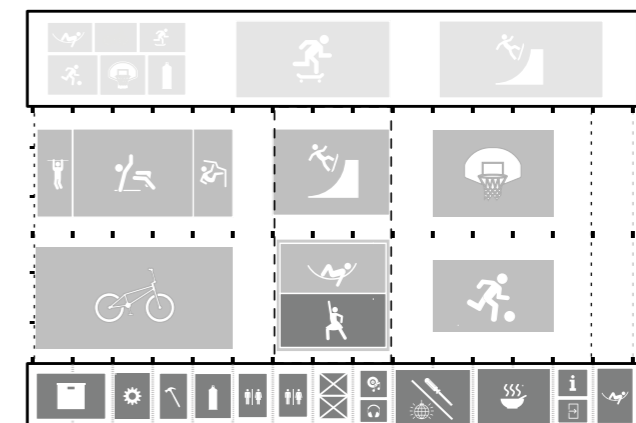

program allocation