



# BUDA ART CENTRE

Category A: Intervention in built heritage

## 51N4E

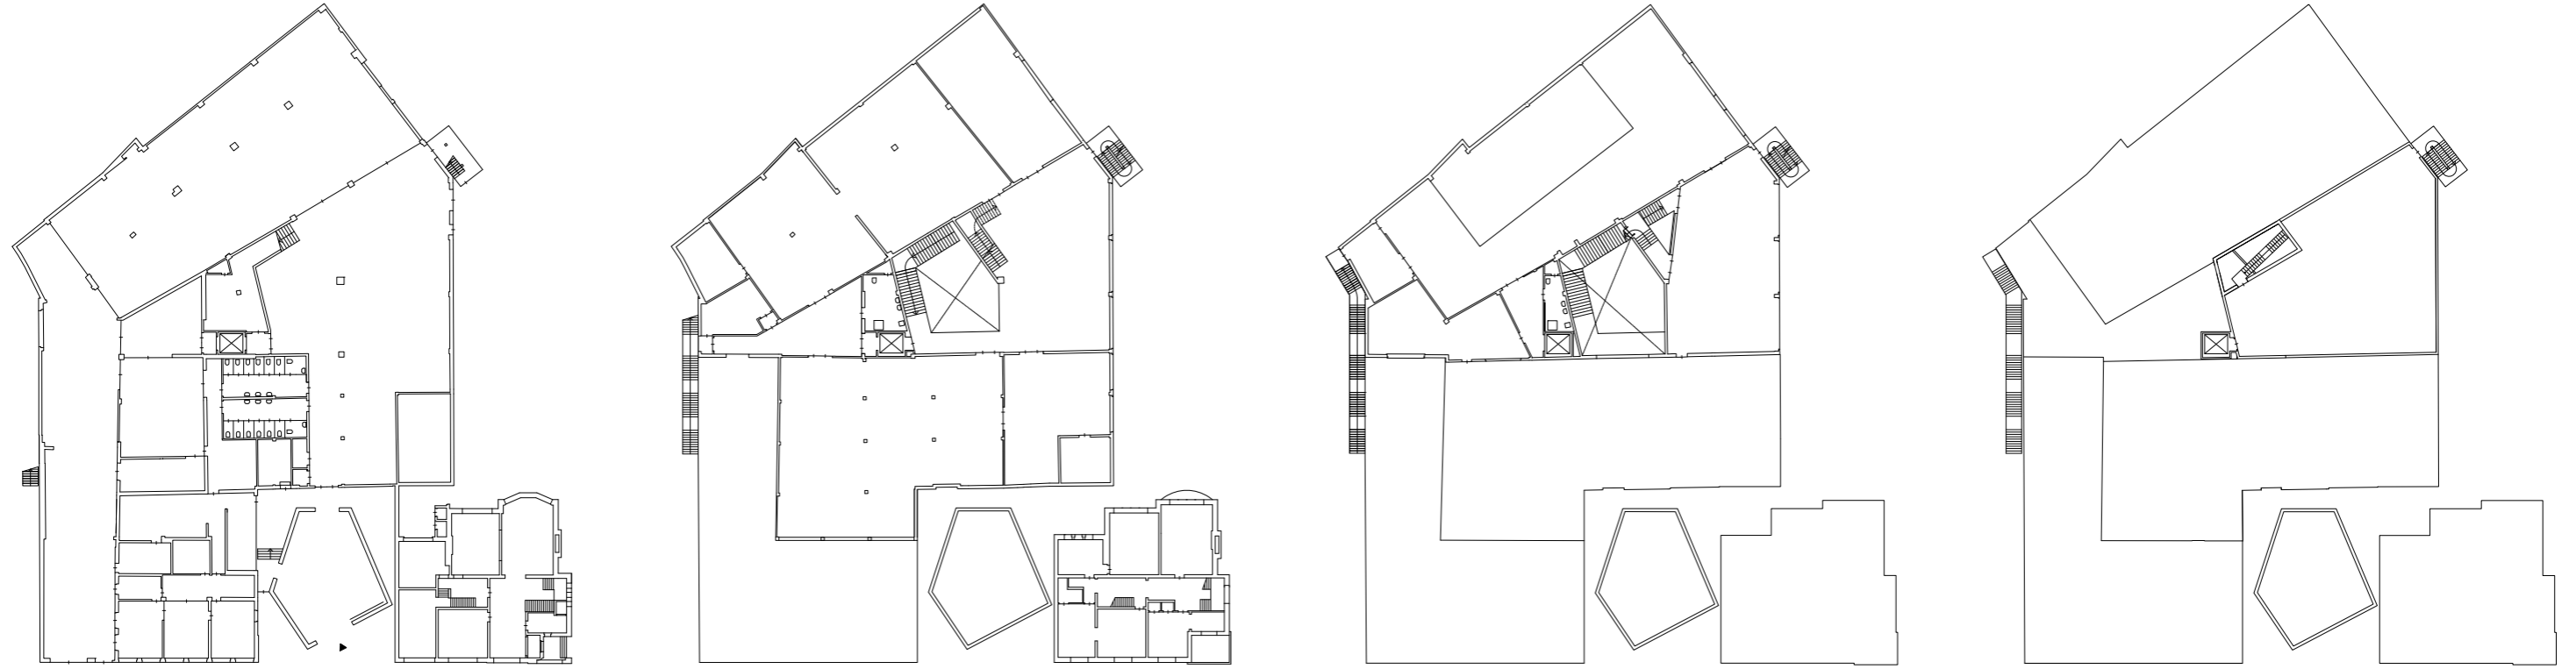

plans

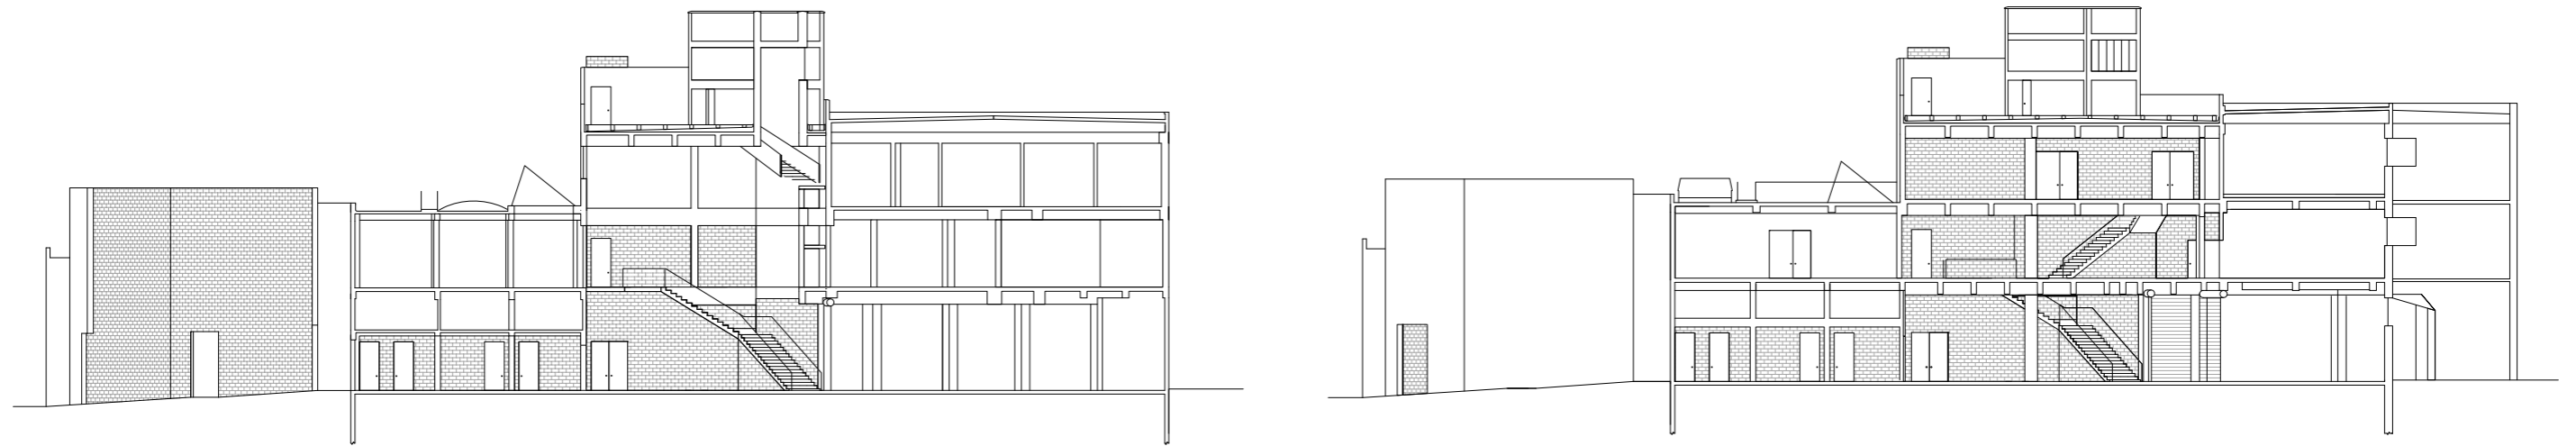

sections

