



1910



1964



1968

# SITUACION


# SITUATION



2013

- 01. GATEWAY TO THE ATRIUM. CENTURY XVIII
- 02. ATRIUM MONASTERY. CENTURY XVII - XX
- 03. SANTA MARÍA 'S CISTERCIAN CHURCH . CENTURY XII - XIII - XVIII
- 04. CISTERCIAN MONASTERY. CENTURY XVII - XVIII - XX
- 05. MONASTIC HOSTEL
- 06. PARISH HOUSE
- 07. ARMENTEIRA 'S STREAM
- 08. WATER MILL
- 09. MONUMENTAL FOUNTAIN
- 10. ACCESS TO SECONDARY MONASTERY PLOT
- 11. MONASTERY'S CEMETERY
- 12. WORKSHOP FOR HOMEMADE PRODUCTS

- 01. PUERTA DE ACCESO AL ATRIO. SIGLO XVIII
- 02. ATRIO DEL CONJUNTO MONASTERIAL. SIGLO XVII - XX
- 03. IGLESIA CISTERCIENSE DE SANTA MARÍA. SIGLO XII - XIII - XVIII
- 04. MONASTERIO CISTERCIENSE. SIGLO XVII - XVIII - XX
- 05. HOSPEDERÍA MONASTERIAL
- 06. CASA PARROQUIAL
- 07. ARROYO DE ARMENTEIRA
- 08. MOLINO DE AGUA
- 09. FUENTE MONUMENTAL
- 10. ACCESO SECUNDARIO A LA FINCA MONASTERIAL
- 11. CEMENTERIO MONASTERIO
- 12. TALLER PARA PRODUCTOS ARTESANALES

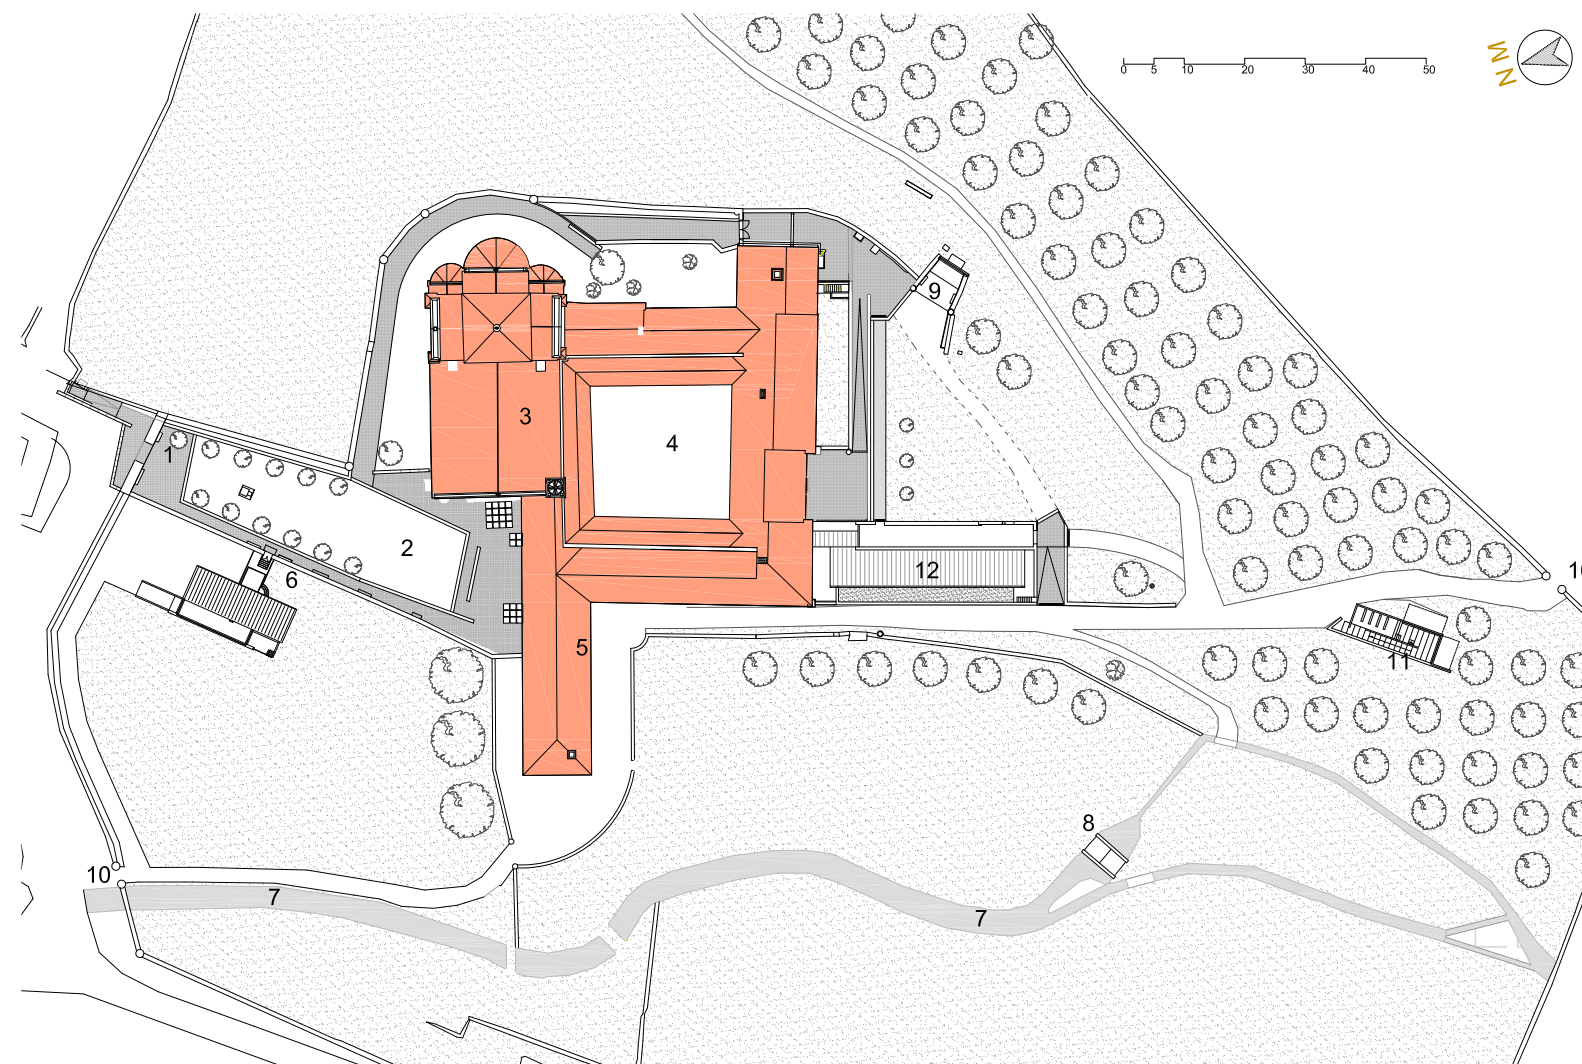

Name of the proposal : Craft workshop in Monastery of St. María de Armenteira

Authors: rodríguez + pintos arquitectos | Category A : Intervention in built heritage